

GRAN TULUM

Building A

US\$299,900


2 bedrooms
2 baths

* Family & friend prices
Zero list


* Prices valid until arrival to sell 25% of the inventory, then the increases begin 5% per period.

*** See! How to receive your fully furnished unit at no additional cost! Incentive that you will only receive if you invest with our company.**

Departamento 11-A

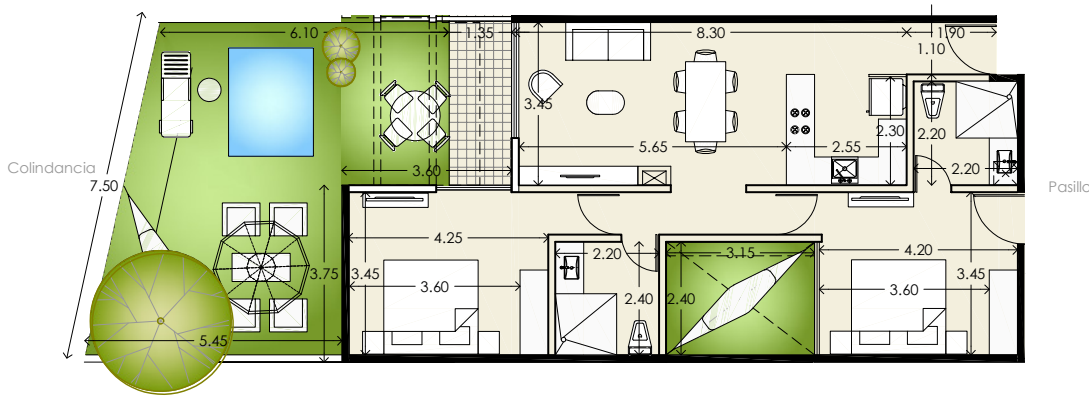

Departamento 7-A

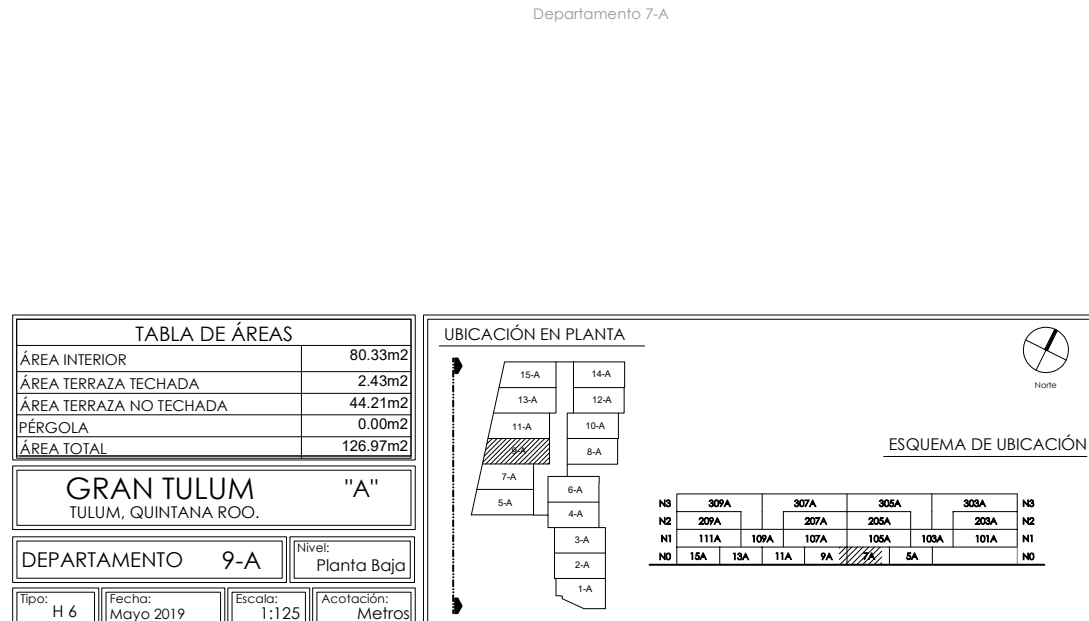

GRAN TULUM		"A"	
TULUM, QUINTANA ROO.			
DEPARTAMENTO	9-A	Nivel:	Planta Baja
Tipo:	H 6	Fecha:	Mayo 2019
Escala:	1:125	Acotación:	Metros

GRAN TULUM

Building A

US\$305,900

2 bedrooms
2 baths

* Family & friend prices
Zero list

* Prices valid until arrival
to sell 25% of the inventory,
then the increases begin
5% per period.

*** See! How to receive your
fully furnished unit
at no additional cost! Incentive
that you will only receive if you
invest with our company.**



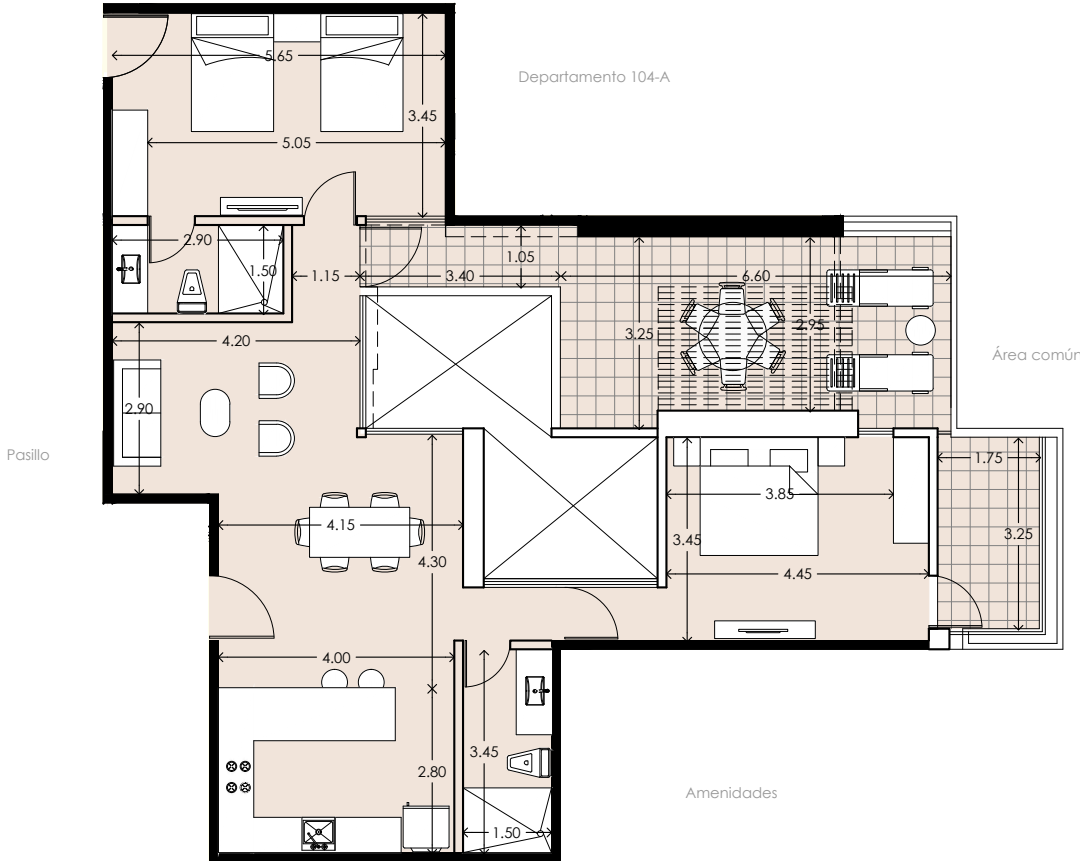


TABLA DE ÁREAS	
ÁREA INTERIOR	92.61m ²
ÁREA TERRAZA TECHADA	0.60m ²
ÁREA TERRAZA NO TECHADA	22.29m ²
PÉRGOLA	6.93m ²
ÁREA TOTAL	122.43m ²

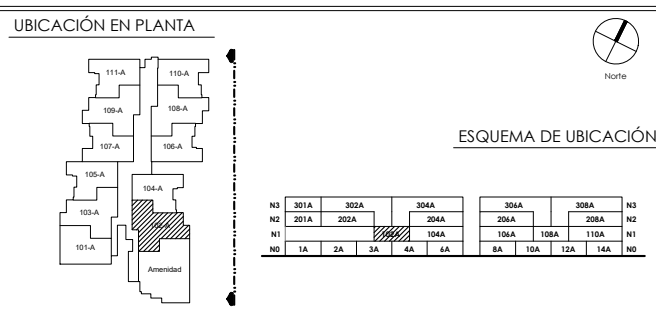

GRAN TULUM		"A"	
TULUM, QUINTANA ROO.			
DEPARTAMENTO	102-A	Nivel:	1
Tipo:	L	Fecha:	Mayo 2019
Escala:	1:100	Acotación:	Metros

GRAN TULUM

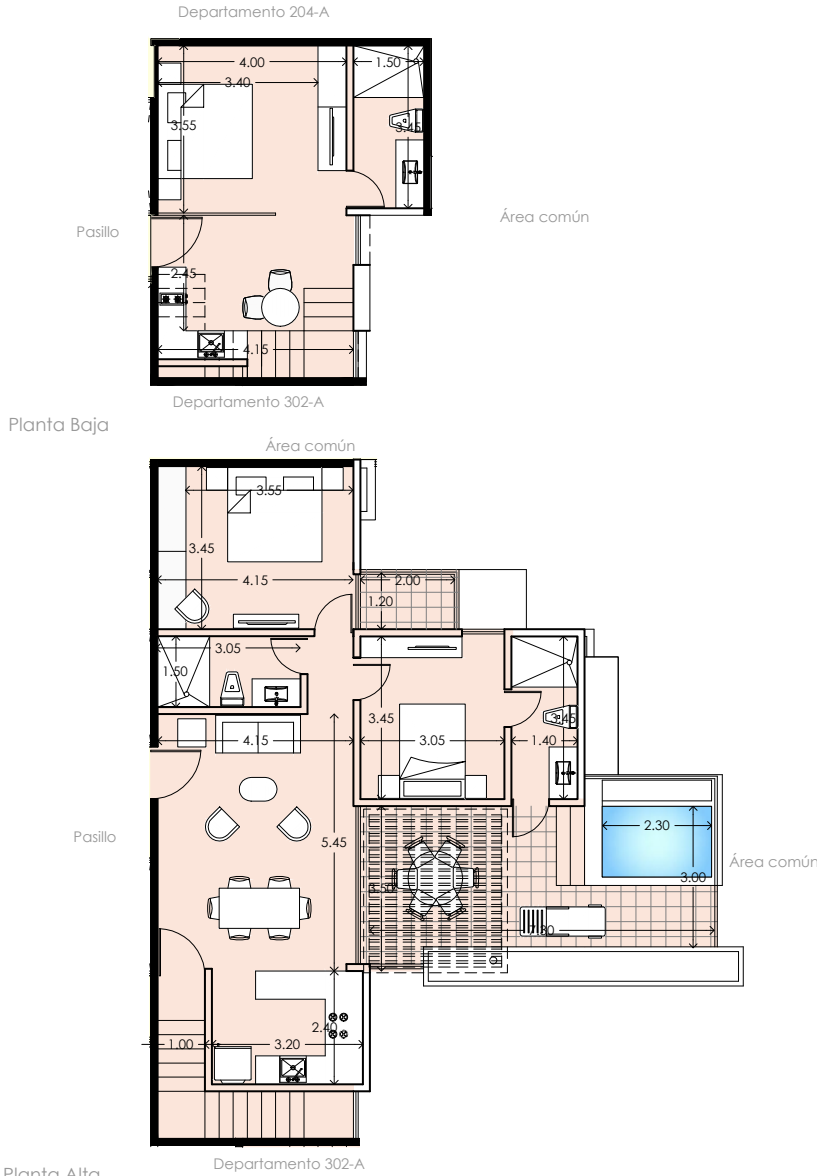

Building A

US\$419,900

3 bedrooms
3 baths

* Family & friend prices
Zero list

* Prices valid until arrival
to sell 25% of the inventory,
then the increases begin
5% per period.


*** See! How to receive your
fully furnished unit
at no additional cost! Incentive
that you will only receive if you
invest with our company.**

TABLA DE ÁREAS	
ÁREA INTERIOR	110.87m ²
ÁREA TERRAZA TECHADA	0.37m ²
ÁREA TERRAZA NO TECHADA	14.43m ²
PÉRGOLA	10.58m ²
ÁREA TOTAL	136.25m ²

GRAN TULUM "A"
TULUM, QUINTANA ROO.


DEPARTAMENTO 304-A Nivel: 2 y 3

Tipo: PH-B Fecha: Noviembre 2020 Escala: 1:125 Acolación: Metros

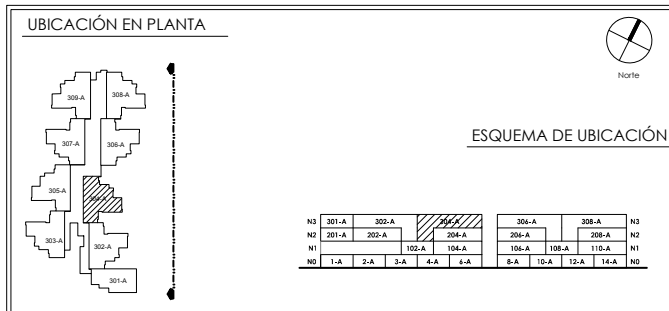

ESQUEMA DE UBICACIÓN

GRAN TULUM

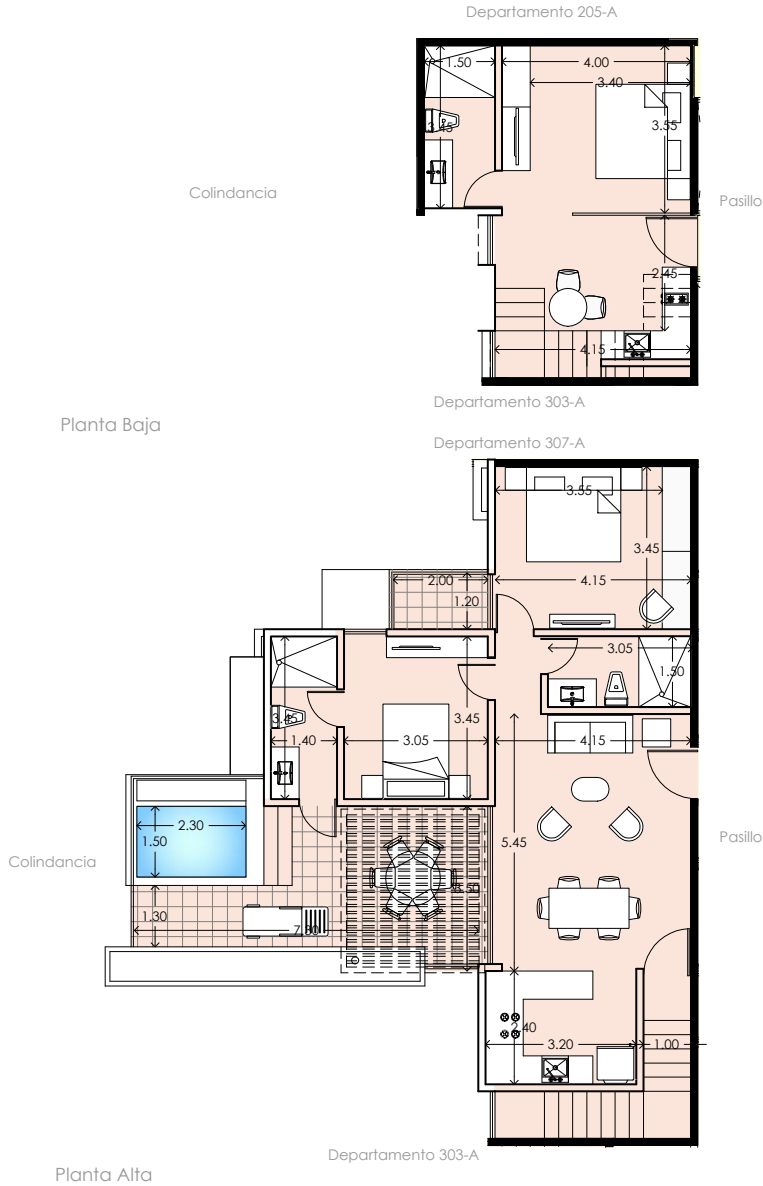

Building A

US\$419,900

3 bedrooms
3 baths

* Family & friend prices
Zero list

* Prices valid until arrival
to sell 25% of the inventory,
then the increases begin
5% per period.


*** See! How to receive your
fully furnished unit
at no additional cost! Incentive
that you will only receive if you
invest with our company.**

TABLA DE ÁREAS	
ÁREA INTERIOR	110.87m ²
ÁREA TERRAZA TECHADA	0.37m ²
ÁREA TERRAZA NO TECHADA	14.43m ²
PÉRGOLA	10.58m ²
ÁREA TOTAL	136.25m ²

GRAN TULUM
TULUM, QUINTANA ROO.

DEPARTAMENTO 305-A Nivel: 2 y 3

Tipo: PH-B Fecha: Noviembre 2020 Escala: 1:125 Acolación: Metros

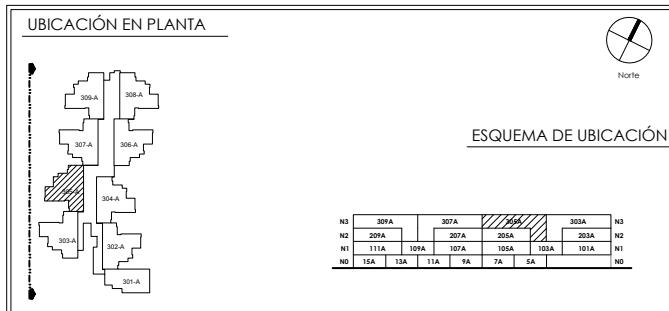

GRAN TULUM

Building B

US\$349,900

2 bedrooms
2 baths

* Family & friend prices
Zero list

* Prices valid until arrival to sell 25% of the inventory, then the increases begin 5% per period.

*** See! How to receive your fully furnished unit at no additional cost! Incentive that you will only receive if you invest with our company.**


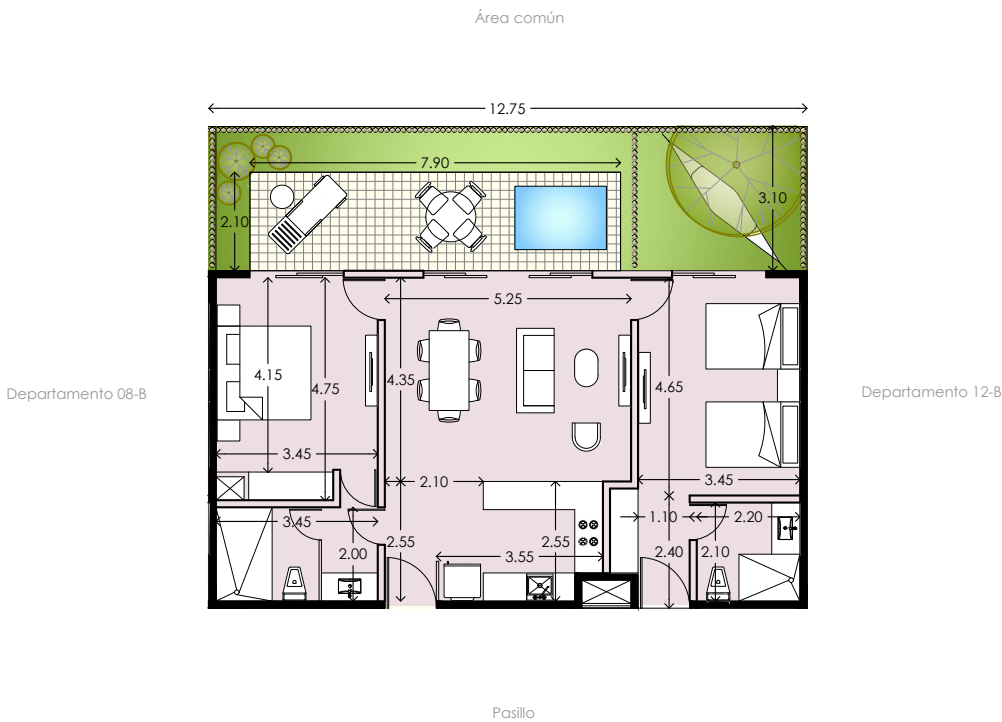


TABLA DE ÁREAS	
ÁREA INTERIOR	86.79m ²
ÁREA TERRAZA TECHADA	0.00m ²
ÁREA TERRAZA NO TECHADA	38.97m ²
PÉRGOLA	0.00m ²
ÁREA TOTAL	125.76m ²

GRAN TULUM "B"
TULUM, QUINTANA ROO.

DEPARTAMENTO **10-B** Nivel: Planta Baja

Tipo: E Fecha: Mayo 2019 Escala: 1:125 Acotación: Metros

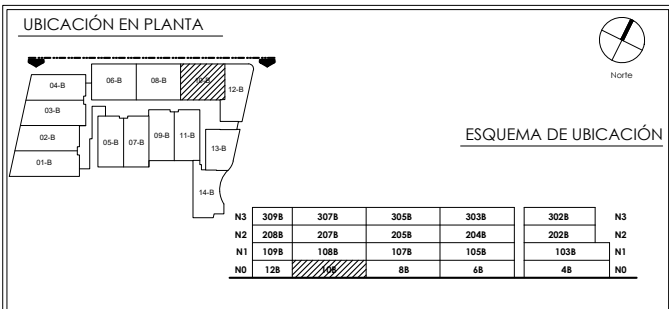

GRAN TULUM

Building B

US\$315,900

2 bedrooms
2 baths

* Family & friend prices
Zero list

* Prices valid until arrival
to sell 25% of the inventory,
then the increases begin
5% per period.

*** See! How to receive your
fully furnished unit
at no additional cost! Incentive
that you will only receive if you
invest with our company.**


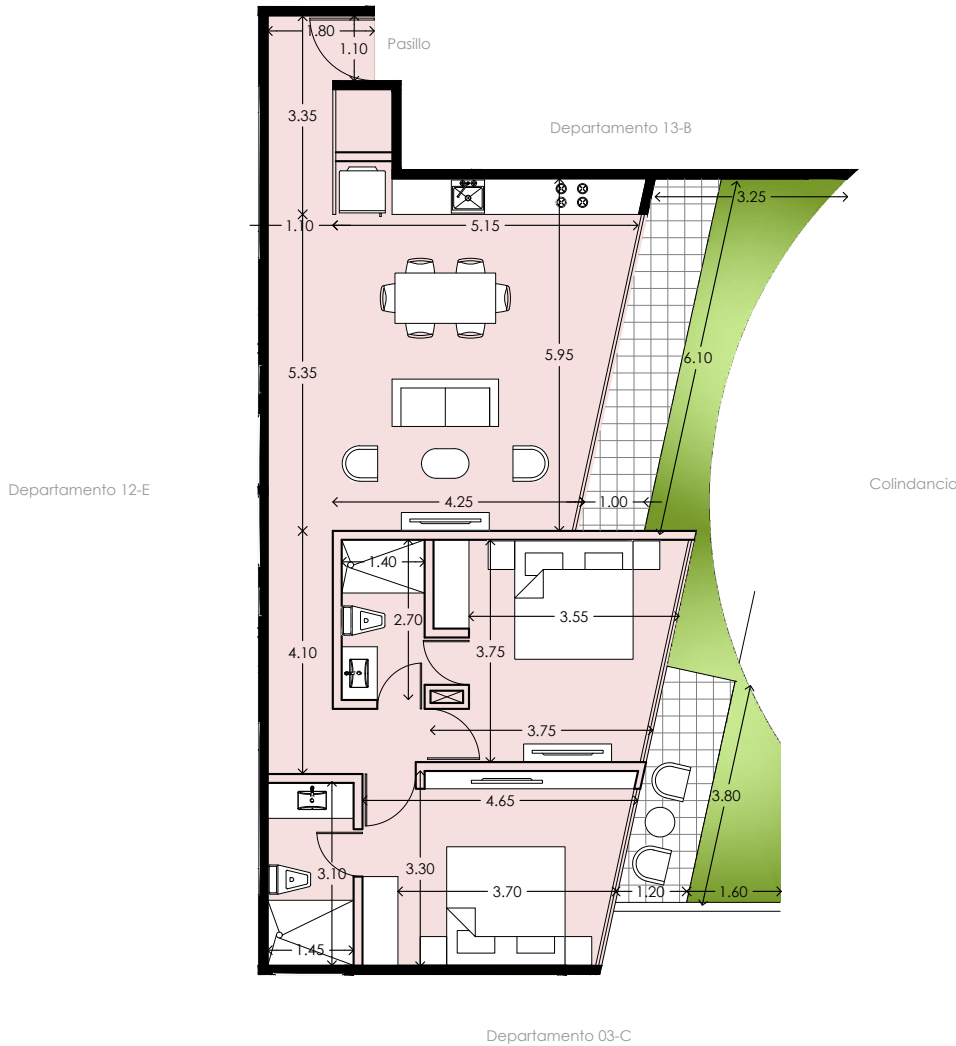


TABLA DE ÁREAS	
ÁREA INTERIOR	87.52m2
ÁREA TERRAZA TECHADA	0.00m2
ÁREA TERRAZA NO TECHADA	24.05m2
PÉRGOLA	0.00m2
ÁREA TOTAL	111.57m2

GRAN TULUM "B"
TULUM, QUINTANA ROO.

DEPARTAMENTO	14-B	Nivel:	Planta Baja
Tipo:	P	Fecha:	Mayo 2019
Escala:	1:100	Acotación:	Metros

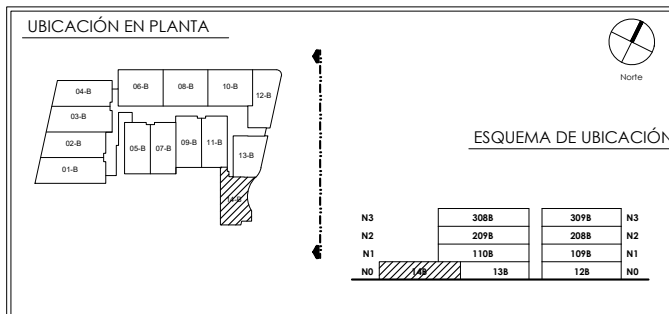

GRAN TULUM

Building B

US\$305,900

2 bedrooms
2 baths

* Family & friend prices
Zero list

* Prices valid until arrival
to sell 25% of the inventory,
then the increases begin
5% per period.

*** See! How to receive your
fully furnished unit
at no additional cost! Incentive
that you will only receive if you
invest with our company.**

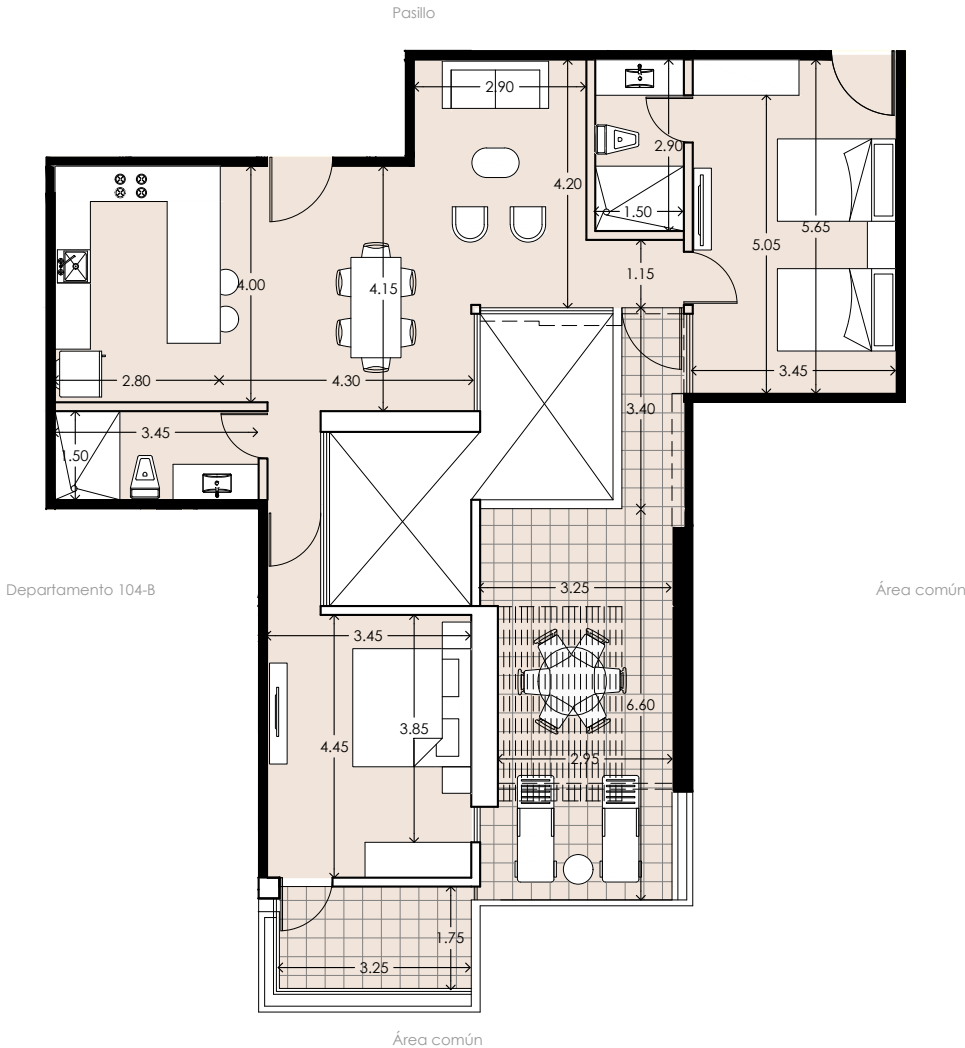



TABLA DE ÁREAS	
ÁREA INTERIOR	92.61m ²
ÁREA TERRAZA TECHADA	0.60m ²
ÁREA TERRAZA NO TECHADA	22.29m ²
PÉRGOLA	6.93m ²
ÁREA TOTAL	122.43m ²

GRAN TULUM "B"
TULUM, QUINTANA ROO.

DEPARTAMENTO 106-B Nivel: 1

Tipo: L Fecha: Mayo 2019 Escala: 1:100 Acolotación: Metros

UBICACIÓN EN PLANTA

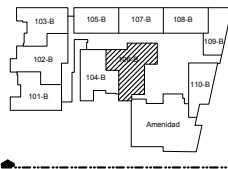

ESQUEMA DE UBICACIÓN

N3	3018	3048	3068	3088	N3		
N2	2018	2038	2048	2098	N2		
N1	1018	1048	1068	1118	N1		
N0	18	58	78	92	112	148	N0

GRAN TULUM

Building B

US\$419,900

3 bedrooms
3 baths

* Family & friend prices
Zero list

* Prices valid until arrival to sell 25% of the inventory, then the increases begin 5% per period.

*** See! How to receive your fully furnished unit at no additional cost! Incentive that you will only receive if you invest with our company.**


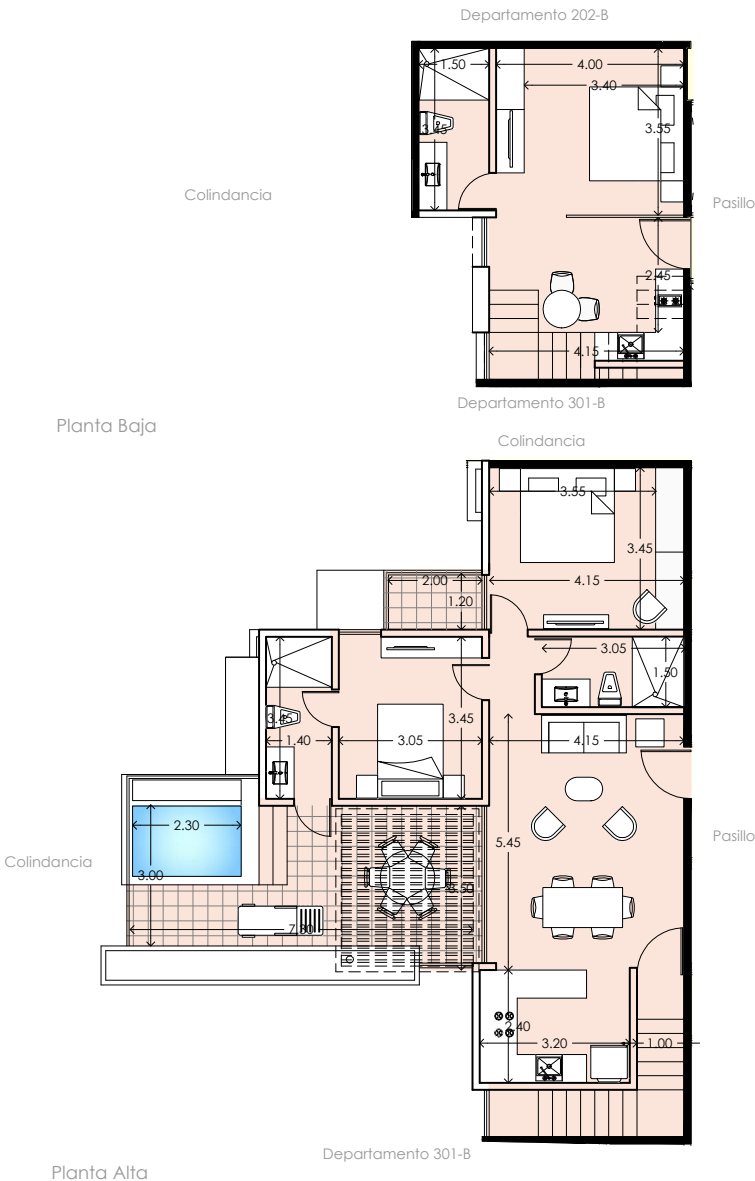


TABLA DE ÁREAS	
ÁREA INTERIOR	110.87m ²
ÁREA TERRAZA TECHADA	0.37m ²
ÁREA TERRAZA NO TECHADA	14.43m ²
PÉRGOLA	10.58m ²
ÁREA TOTAL	136.25m ²

GRAN TULUM "B"
TULUM, QUINTANA ROO.

DEPARTAMENTO 302-B Nivel: 2 y 3

tipo: PH-B Fecha: Noviembre2020 Escala: 1:125 Acotación: Metros

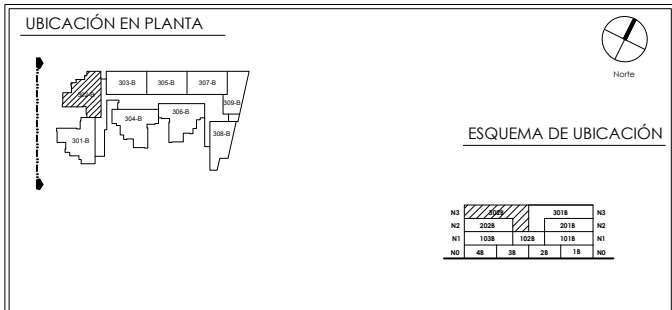

GRAN TULUM

Building C

US\$283,900

2 bedrooms
2 baths

* Family & friend prices
Zero list

* Prices valid until arrival
to sell 25% of the inventory,
then the increases begin
5% per period.

*** See! How to receive your
fully furnished unit
at no additional cost! Incentive
that you will only receive if you
invest with our company.**


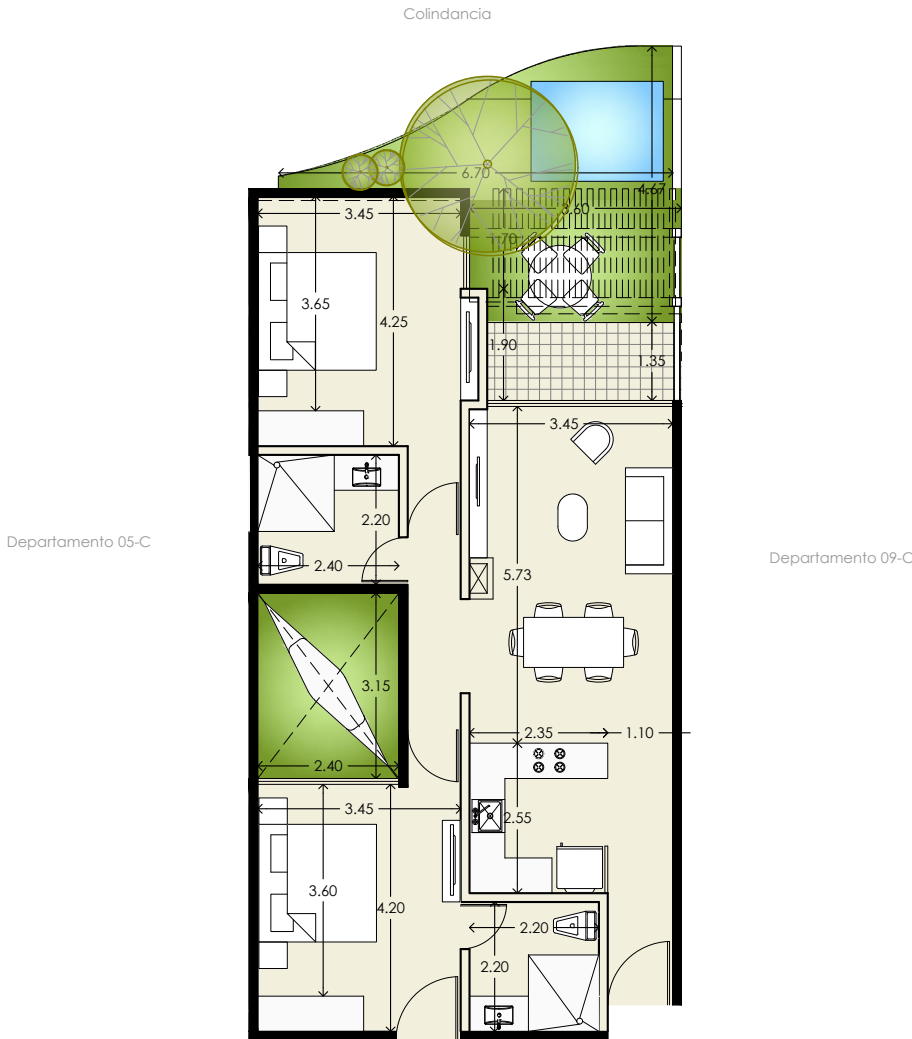


TABLA DE ÁREAS	
ÁREA INTERIOR	80.90m ²
ÁREA TERRAZA TECHADA	4.85m ²
ÁREA TERRAZA NO TECHADA	18.97m ²
PÉRGOLA	5.97m ²
ÁREA TOTAL	110.69m ²

GRAN TULUM "C"
TULUM, QUINTANA ROO.

DEPARTAMENTO **07-C** Nivel: **Planta Baja**

Tipo: **H 3** Fecha: **Mayo 2019** Escala: **1:100** Acotación: **Metros**

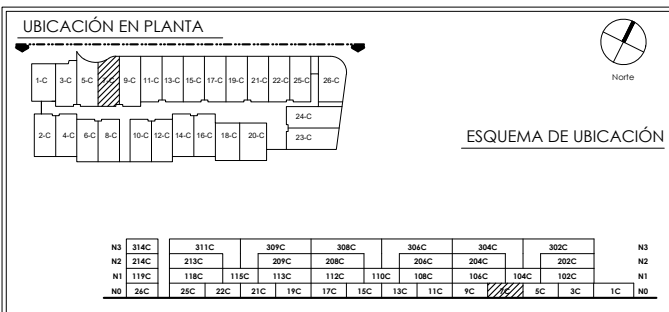

GRAN TULUM

Building C


US\$419,900

**3 bedrooms
3 baths**


* Family & friend prices
Zero list

* Prices valid until arrival
to sell 25% of the inventory,
then the increases begin
5% per period.

*** See! How to receive your
fully furnished unit
at no additional cost! Incentive
that you will only receive if you
invest with our company.**

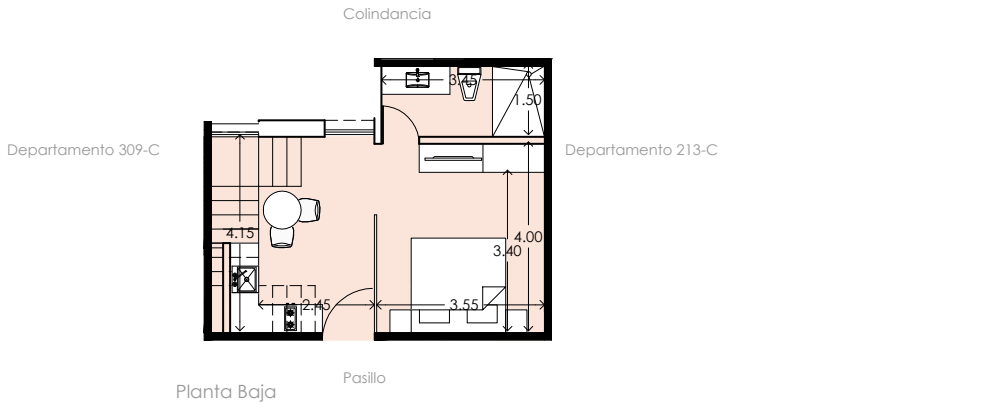

Planta Baja

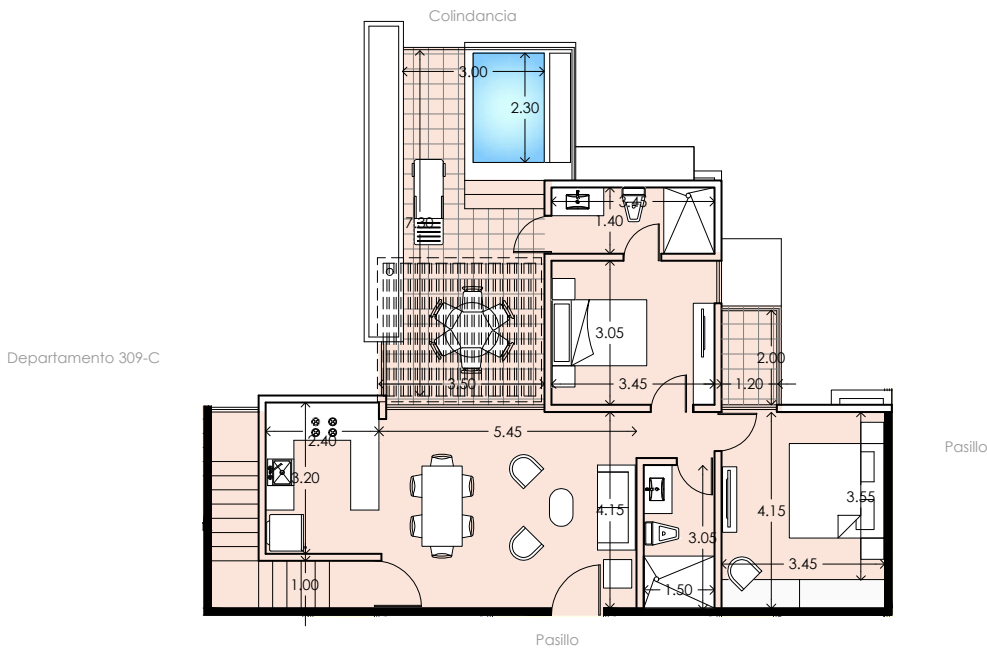


Planta Alta

TABLA DE ÁREAS	
ÁREA INTERIOR	110.87m ²
ÁREA TERRAZA TECHADA	0.37m ²
ÁREA TERRAZA NO TECHADA	14.43m ²
PÉRGOLA	10.58m ²
ÁREA TOTAL	136.25m ²

GRAN TULUM "C"
TULUM, QUINTANA ROO.

DEPARTAMENTO 311-C Nivel: 2 y 3

Tipo: PH-B Fecha: Noviembre2020 Escala: 1:125 Acolación: Metros

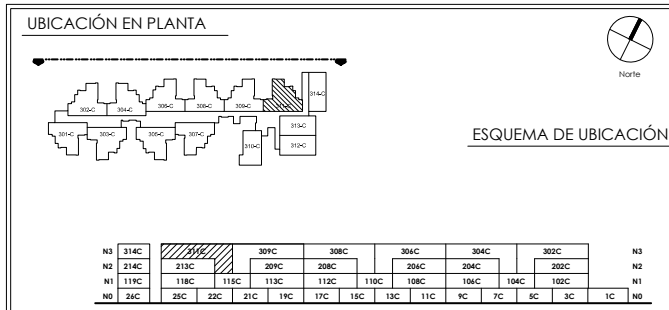

GRAN TULUM

Building D

US\$305,900

2 bedrooms
2 baths

* Family & friend prices
Zero list

* Prices valid until arrival
to sell 25% of the inventory,
then the increases begin
5% per period.

*** See! How to receive your
fully furnished unit
at no additional cost! Incentive
that you will only receive if you
invest with our company.**


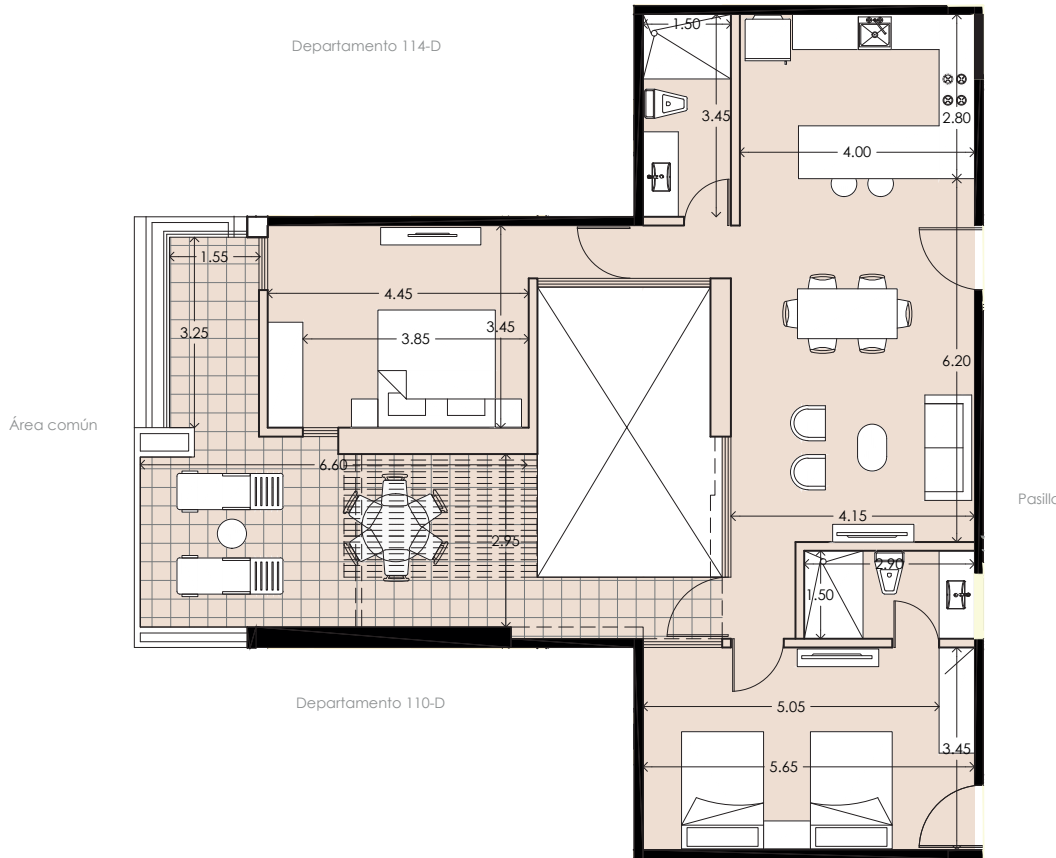


TABLA DE ÁREAS	
ÁREA INTERIOR	90.87m ²
ÁREA TERRAZA TECHADA	0.60m ²
ÁREA TERRAZA NO TECHADA	21.81m ²
PÉRGOLA	6.93m ²
ÁREA TOTAL	120.21m ²

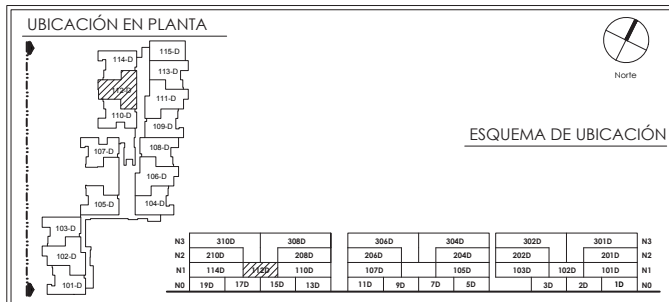

GRAN TULUM		"D"	
TULUM, QUINTANA ROO.			
DEPARTAMENTO	112-D	Nivel:	1
Tipo:	K	Fecha:	Mayo 2019
Escala:	1:100	Acotación:	Metros

GRAN TULUM

Building D

US\$419,900

2 bedrooms
2 baths

* Family & friend prices
Zero list

* Prices valid until arrival
to sell 25% of the inventory,
then the increases begin
5% per period.

*** See! How to receive your
fully furnished unit
at no additional cost! Incentive
that you will only receive if you
invest with our company.**



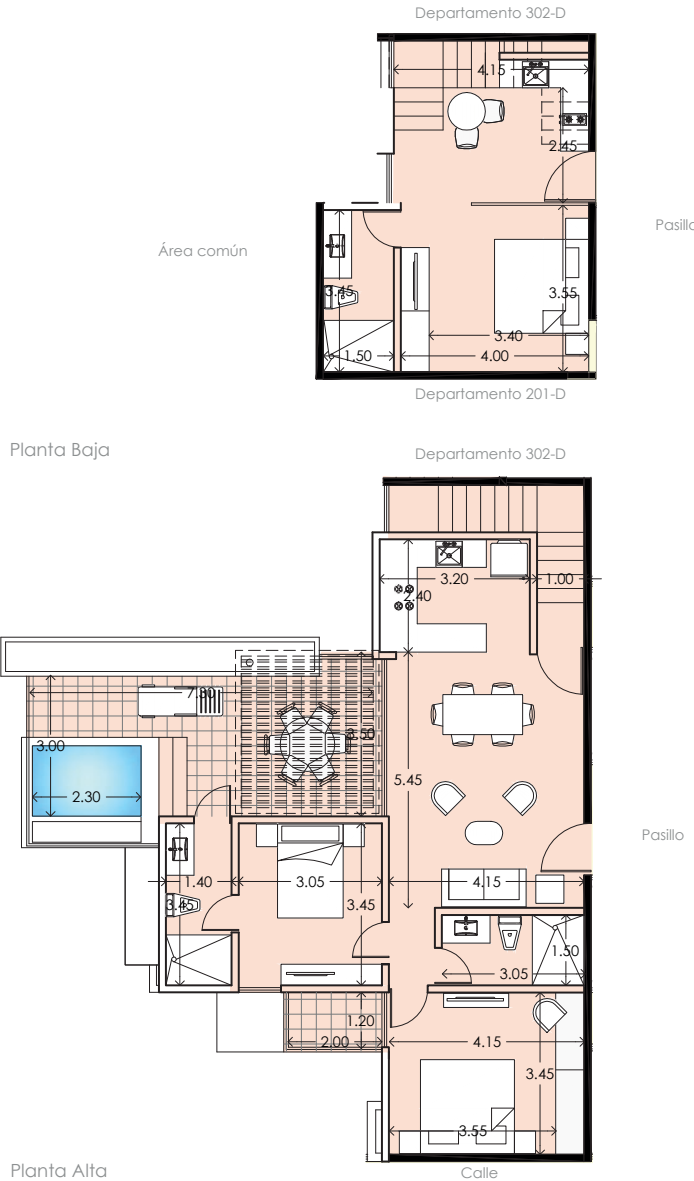


TABLA DE ÁREAS	
ÁREA INTERIOR	110.87m ²
ÁREA TERRAZA TECHADA	0.37m ²
ÁREA TERRAZA NO TECHADA	14.43m ²
PÉRGOLA	10.58m ²
ÁREA TOTAL	136.25m ²

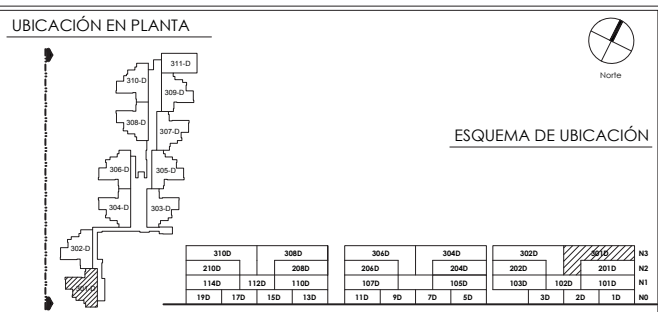


GRAN TULUM "D"	
TULUM, QUINTANA ROO.	
DEPARTAMENTO 301-D	Nivel: 2 y 3
Tipo: PH-B	Fecha: Noviembre 2020
Escala: 1:125	Acotación: Metros

GRAN TULUM

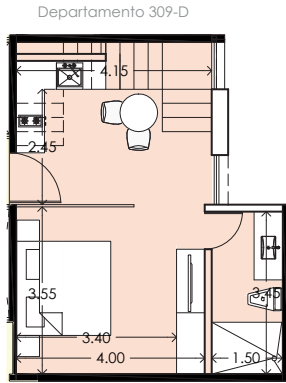

Departamento 207-D

Planta Baja

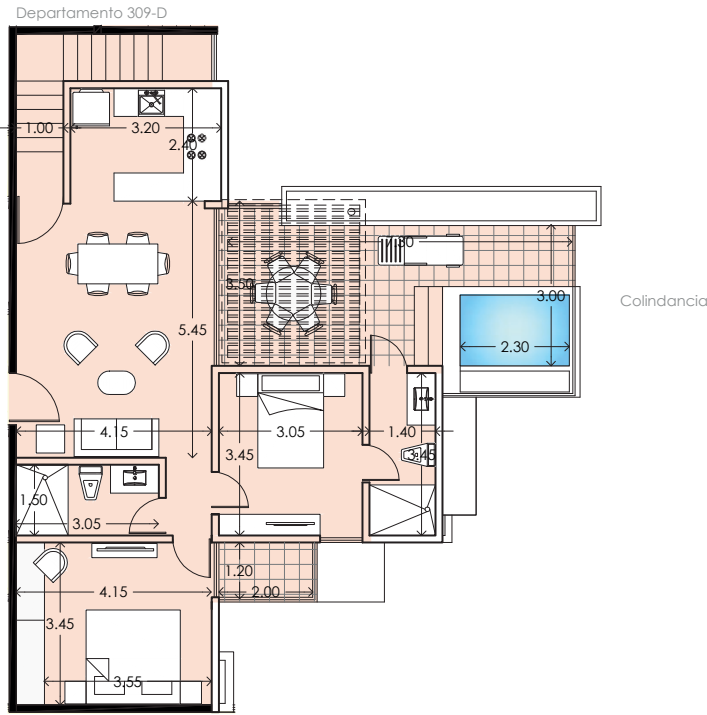

Planta Alta


Departamento 305-D

TABLA DE ÁREAS	
ÁREA INTERIOR	110.87m ²
ÁREA TERRAZA TECHADA	0.37m ²
ÁREA TERRAZA NO TECHADA	14.43m ²
PÉRGOLA	10.58m ²
ÁREA TOTAL	136.25m ²

GRAN TULUM "D"
TULUM, QUINTANA ROO.

DEPARTAMENTO 307-D Nivel: 2 y 3

Tipo: PH-B Fecha: Noviembre 2020 Escala: 1:125 Acolación: Metros

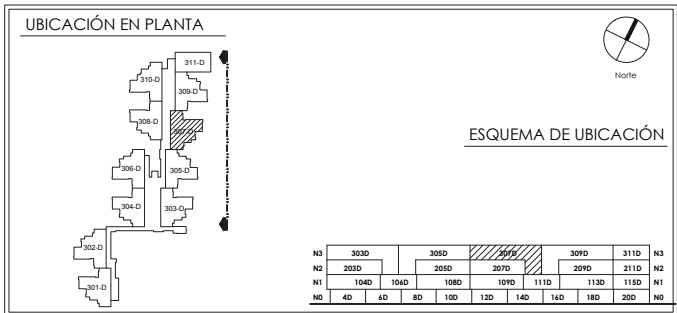

Building D

US\$419,900

2 bedrooms
2 baths

* Family & friend prices
Zero list

* Prices valid until arrival
to sell 25% of the inventory,
then the increases begin
5% per period.

*** See! How to receive your
fully furnished unit
at no additional cost! Incentive
that you will only receive if you
invest with our company.**

GRAN TULUM

Building E

US\$264,900


2 bedrooms
2 baths

* Family & friend prices
Zero list

* Prices valid until arrival to sell 25% of the inventory, then the increases begin 5% per period.

*** See! How to receive your fully furnished unit at no additional cost! Incentive that you will only receive if you invest with our company.**

Departamento 02-E

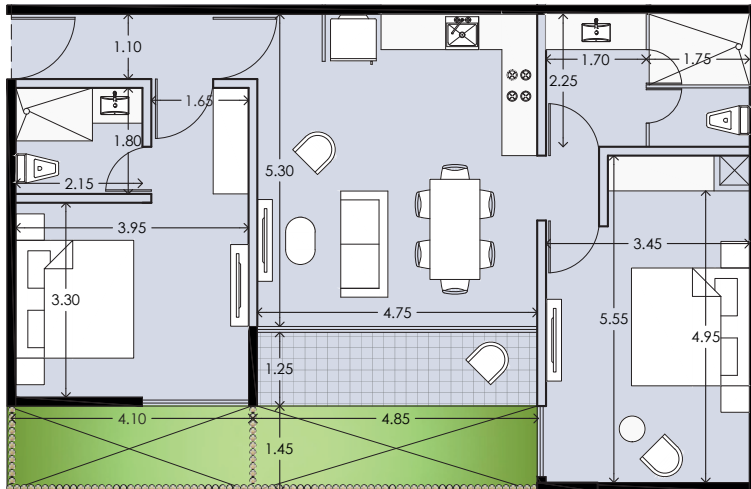

Área común

Departamento 26-E


Departamento 28-E

TABLA DE ÁREAS	
ÁREA INTERIOR	81.34m ²
ÁREA TERRAZA TECHADA	0.00m ²
ÁREA TERRAZA NO TECHADA	17.44m ²
PÉRGOLA	0.00m ²
ÁREA TOTAL	98.78m ²

GRAN TULUM "E"
TULUM, QUINTANA ROO.

DEPARTAMENTO 01-E Nivel: Planta Baja

Tipo: C1 Fecha: Mayo 2019 Escala: 1:100 Acotación: Metros

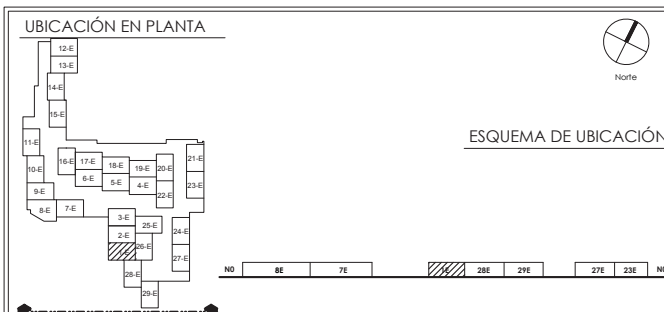

GRAN TULUM

Building E

US\$264,900


2 bedrooms
2 baths

* Family & friend prices
Zero list

* Prices valid until arrival to sell 25% of the inventory, then the increases begin 5% per period.

*** See! How to receive your fully furnished unit at no additional cost! Incentive that you will only receive if you invest with our company.**

Departamento 03-E

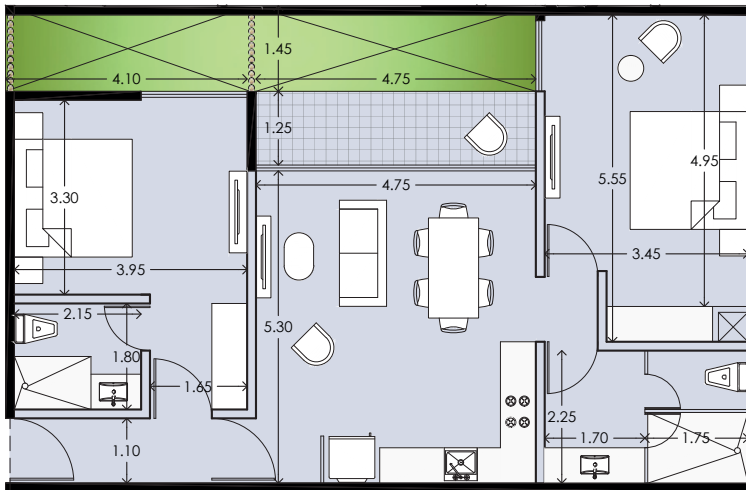

Departamento 25-E

Área común

Departamento 01-E

TABLA DE ÁREAS	
ÁREA INTERIOR	81.34m ²
ÁREA TERRAZA TECHADA	0.00m ²
ÁREA TERRAZA NO TECHADA	17.44m ²
PÉRGOLA	0.00m ²
ÁREA TOTAL	98.78m ²

GRAN TULUM "E"
TULUM, QUINTANA ROO.

DEPARTAMENTO	02-E	Nivel:	Planta Baja
Tipo:	C1	Fecha:	Mayo 2019
Escala:	1:100	Acotación:	Metros



GRAN TULUM

Building E

US\$275,900

**2 bedrooms
2 baths**

* Family & friend prices
Zero list

* Prices valid until arrival
to sell 25% of the inventory,
then the increases begin
5% per period.

*** See! How to receive your
fully furnished unit
at no additional cost! Incentive
that you will only receive if you
invest with our company.**


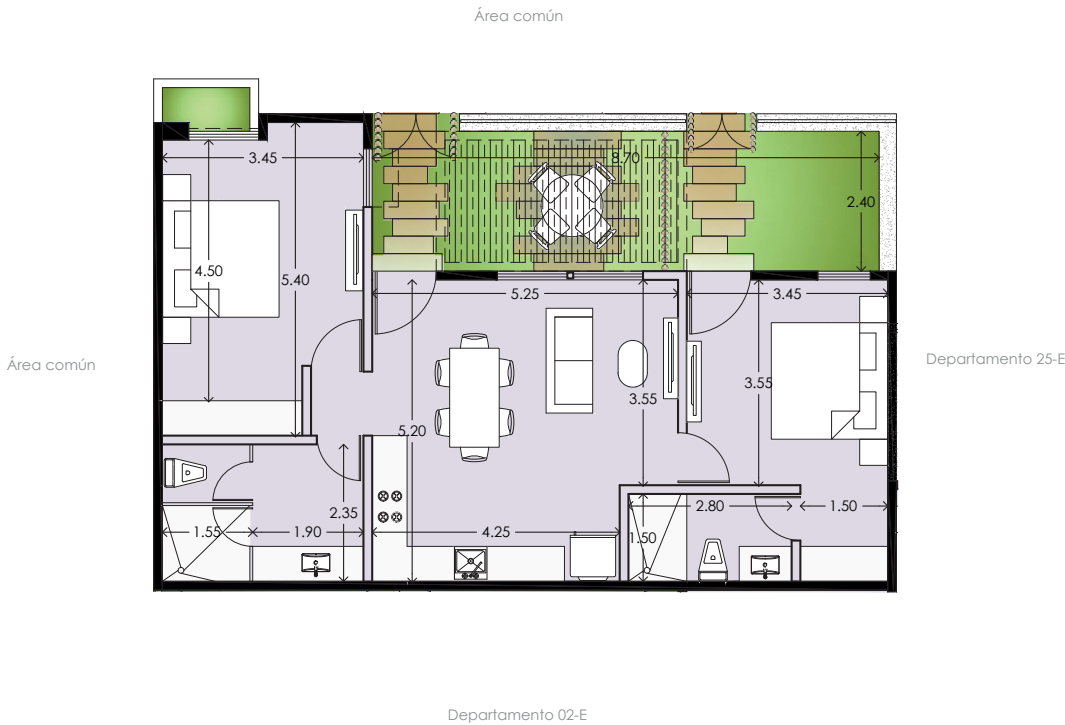


TABLA DE ÁREAS	
ÁREA INTERIOR	74.93m ²
ÁREA TERRAZA TECHADA	0.00m ²
ÁREA TERRAZA NO TECHADA	13.97m ²
PÉRGOLA	10.30m ²
ÁREA TOTAL	99.20m ²

GRAN TULUM "E"
TULUM, QUINTANA ROO.

DEPARTAMENTO **03-E** Nivel: Planta Baja

Tipo: **A** Fecha: Mayo 2019 Escala: 1:100 Acotación: Metros

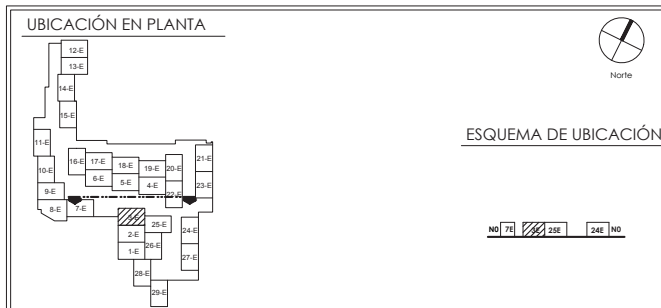

GRAN TULUM

Building E

US\$275,900

2 bedrooms
2 baths

* Family & friend prices
Zero list

* Prices valid until arrival
to sell 25% of the inventory,
then the increases begin
5% per period.

*** See! How to receive your
fully furnished unit
at no additional cost! Incentive
that you will only receive if you
invest with our company.**

Departamento 09-E

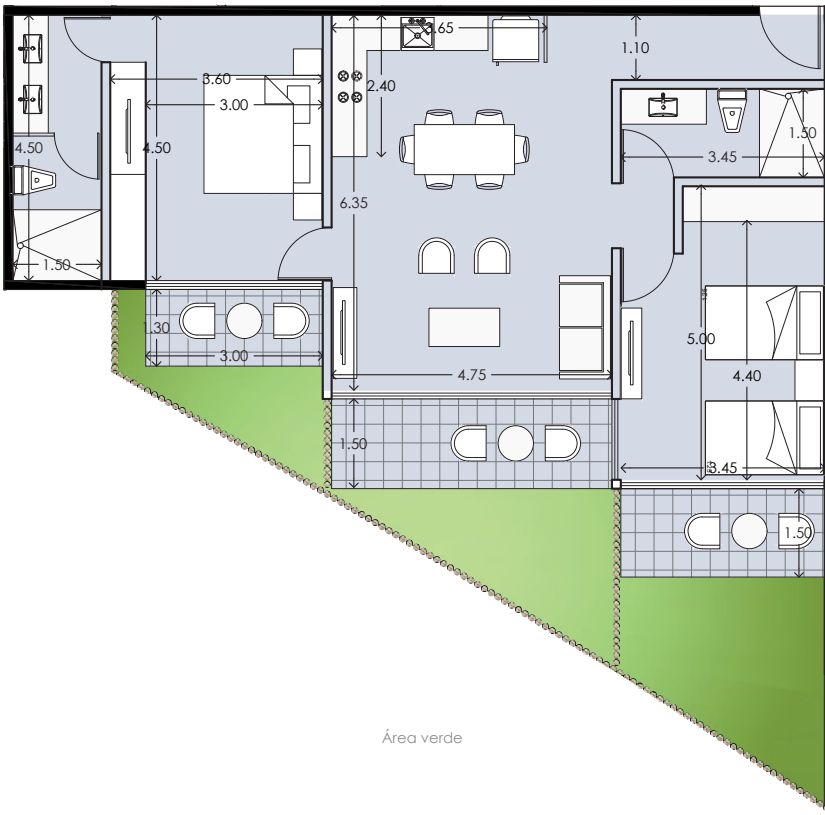



TABLA DE ÁREAS	
ÁREA INTERIOR	85.09m2
ÁREA TERRAZA TECHADA	0.00m2
ÁREA TERRAZA NO TECHADA	40.31m2
PÉRGOLA	0.00m2
ÁREA TOTAL	125.40m2

GRAN TULUM "E"
TULUM, QUINTANA ROO.

DEPARTAMENTO **08-E** Nivel: Planta Baja

Tipo: T Fecha: Mayo 2019 Escala: 1:100 Acotación: Metros

UBICACIÓN EN PLANTA

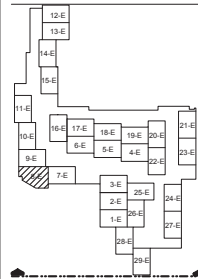

ESQUEMA DE UBICACIÓN



GRAN TULUM

Building E

US\$275,900

2 bedrooms
2 baths


* Family & friend prices
Zero list

* Prices valid until arrival
to sell 25% of the inventory,
then the increases begin
5% per period.

*** See! How to receive your
fully furnished unit
at no additional cost! Incentive
that you will only receive if you
invest with our company.**



TABLA DE ÁREAS	
ÁREA INTERIOR	74.93m ²
ÁREA TERRAZA TECHADA	0.00m ²
ÁREA TERRAZA NO TECHADA	13.35m ²
PÉRGOLA	10.94m ²
ÁREA TOTAL	99.22m ²

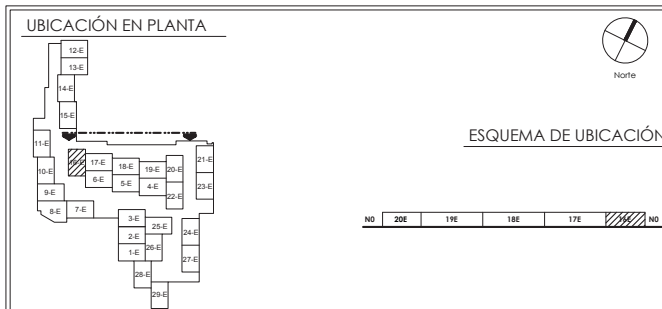

GRAN TULUM		"E"	
TULUM, QUINTANA ROO.			
DEPARTAMENTO	16-E	Nivel:	Planta Baja
Tipo:	A	Fecha:	Mayo 2019
Escala:	1:100	Acotación:	Metros

RUTOIS

INTERNATIONAL REALTY

US: 954-447-4445

Bs. As.: (+5411) 2040-2045

 +1(954) 445-0593

info@rutois.com



www.floridainvestments.com

9710 Stirling Rd, Ste 105 - Hollywood,
FL 33024